


Caseament Top Hung Configurations

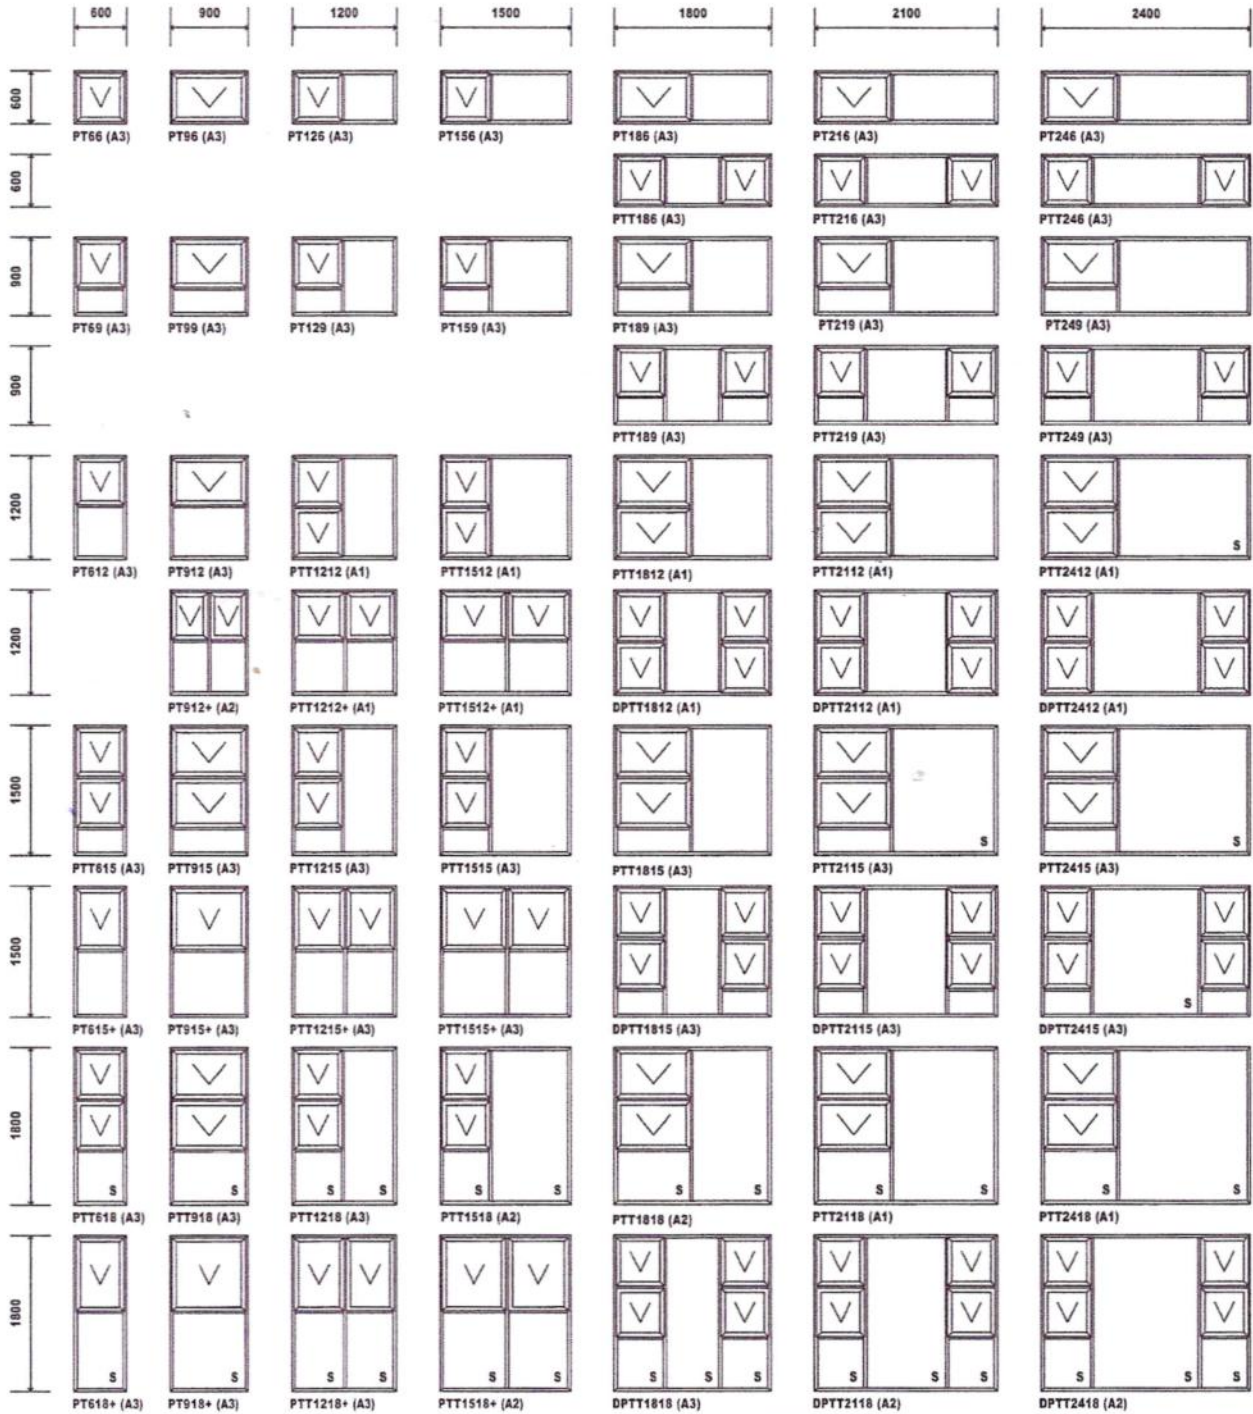

All elevations viewed from outside

A1 Denotes deflection design up to 1000 Pa
A2 Denotes deflection design up to 1500 Pa
A3 Denotes deflection design up to 2000 Pa

Heavy Duty Mullions can replace some of the above standards for higher performance



Designed and tested to meet the performance standards set by the Glass and Aluminium industry.
 All doors are glazed with Safety Glass tested to SANS (SABS) 1263 standard.
 Glazing of windows is done according to the SANS (SABS) 10137 specification which complies with building regulations.
 SABS APPROVED STANDARD FINISHES: Natural anodised, White & Bronze Powder Coated.
 Sizes are 10mm smaller in width and height than shown. Products glazed in accordance with National Building Regulations.
 All elevations viewed from outside.